




VIEW 1



VIEW 2

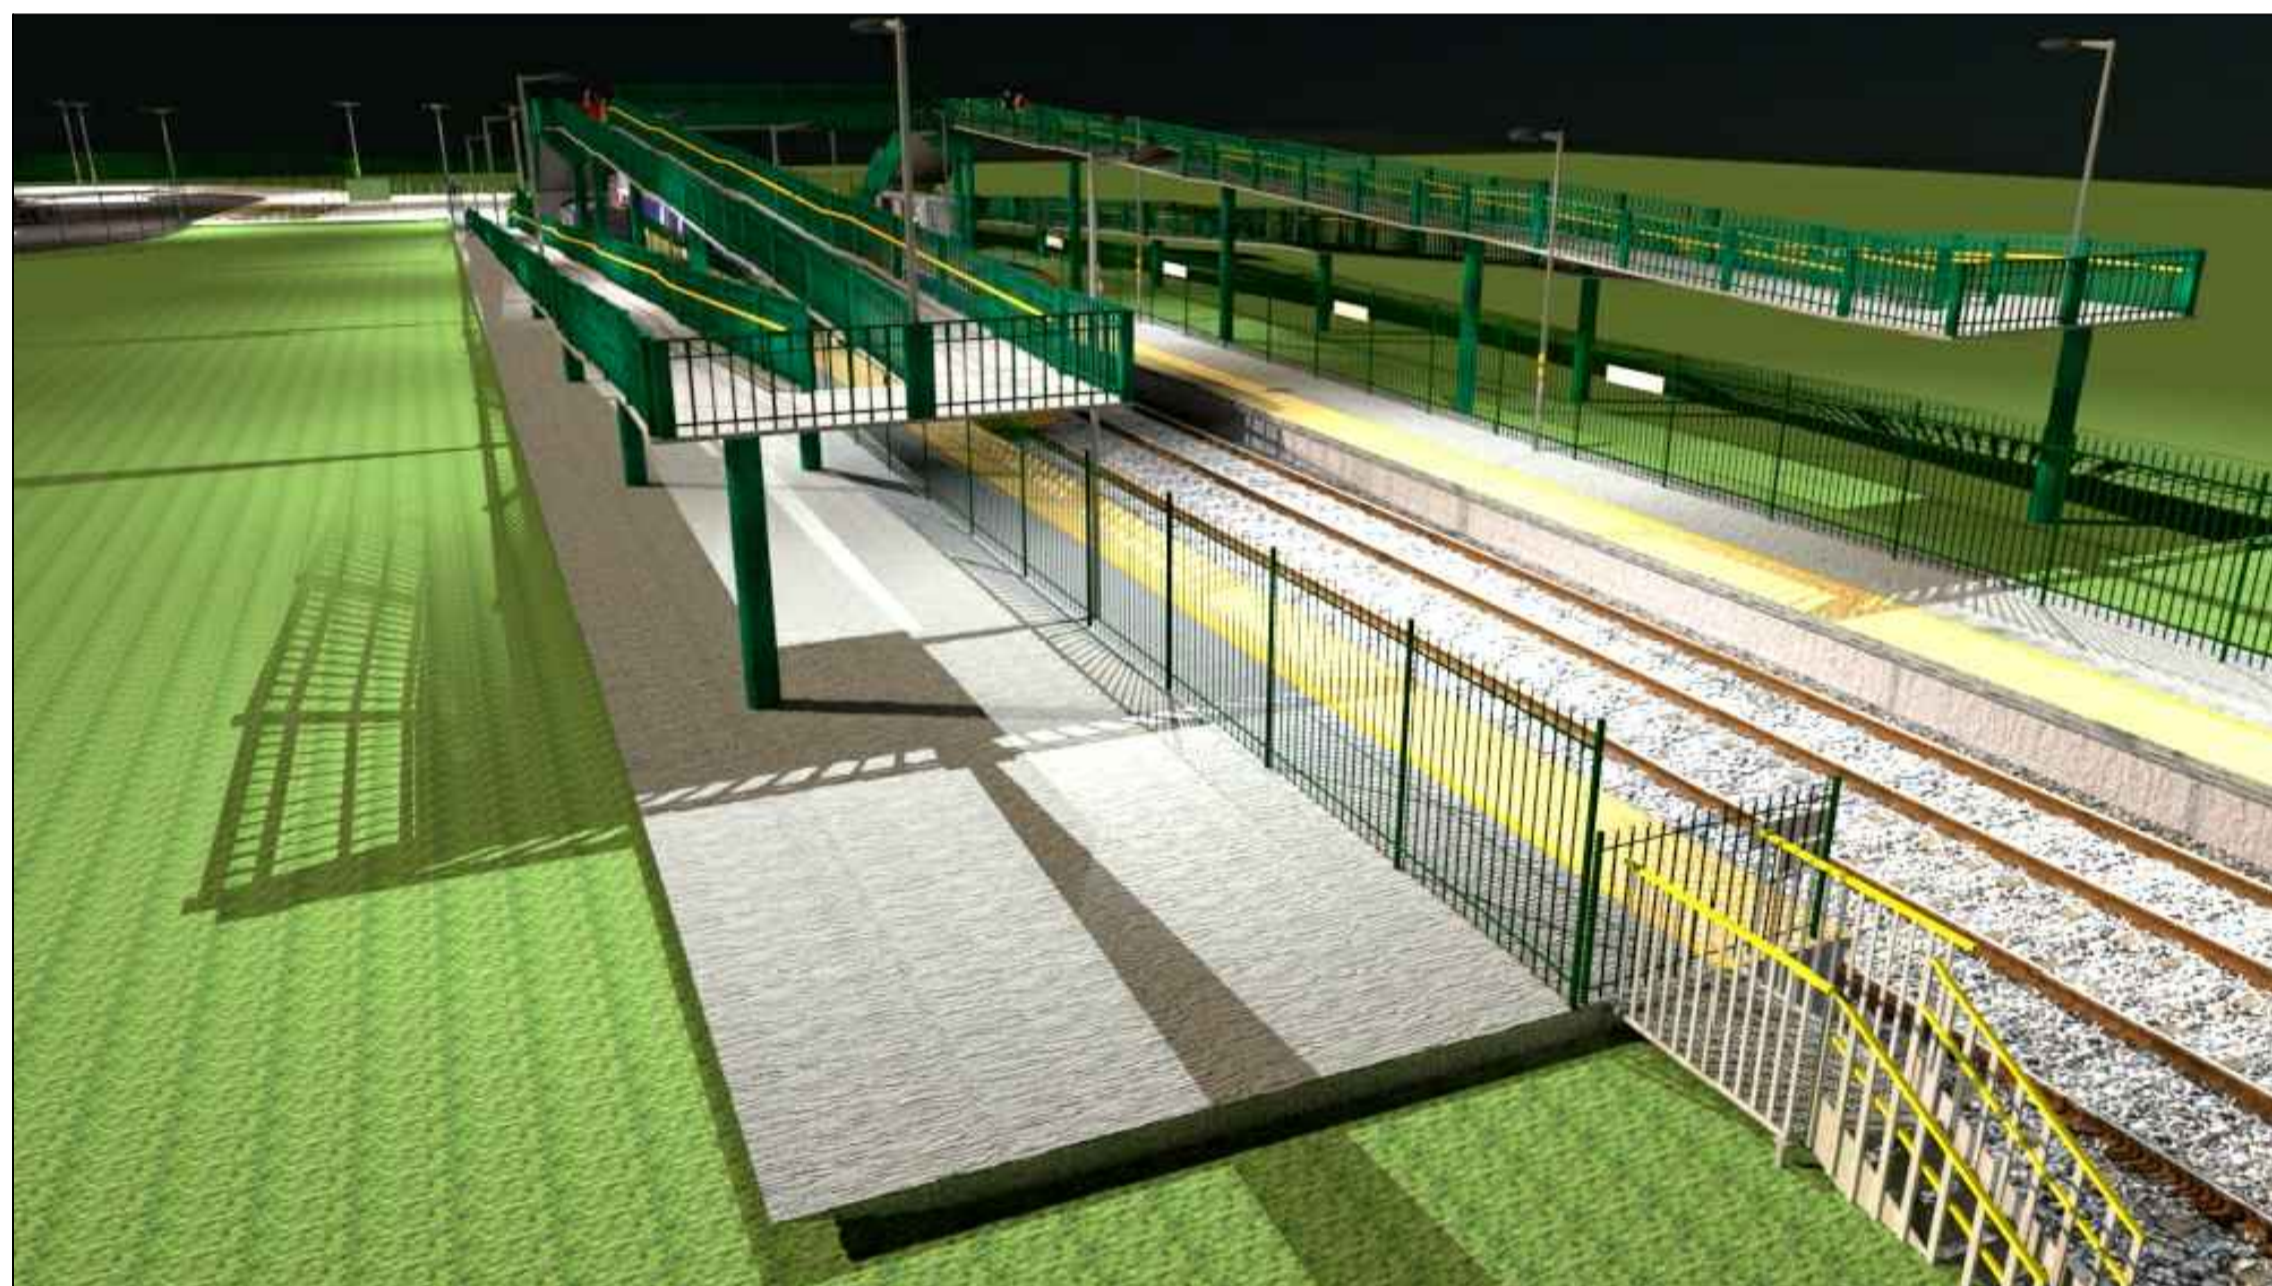

VIEW 3



VIEW 4




VIEW 5



VIEW 6

- LEGEND/NOTES
1. ALL DIMENSIONS IN MILLIMETRES UNLESS NOTED OTHERWISE.
 2. THIS DRAWING IS TO BE READ IN CONJUNCTION WITH ALL OTHER RELEVANT DOCUMENTS, INCLUDING:-
- DOCUMENTS
- BDG0338a-CIV-OPTIONS REPORT
- DRAWINGS LIST
- REFER TO COMPLETE LIST SHOWN ON DRAWING BDG0338a-DRG-001

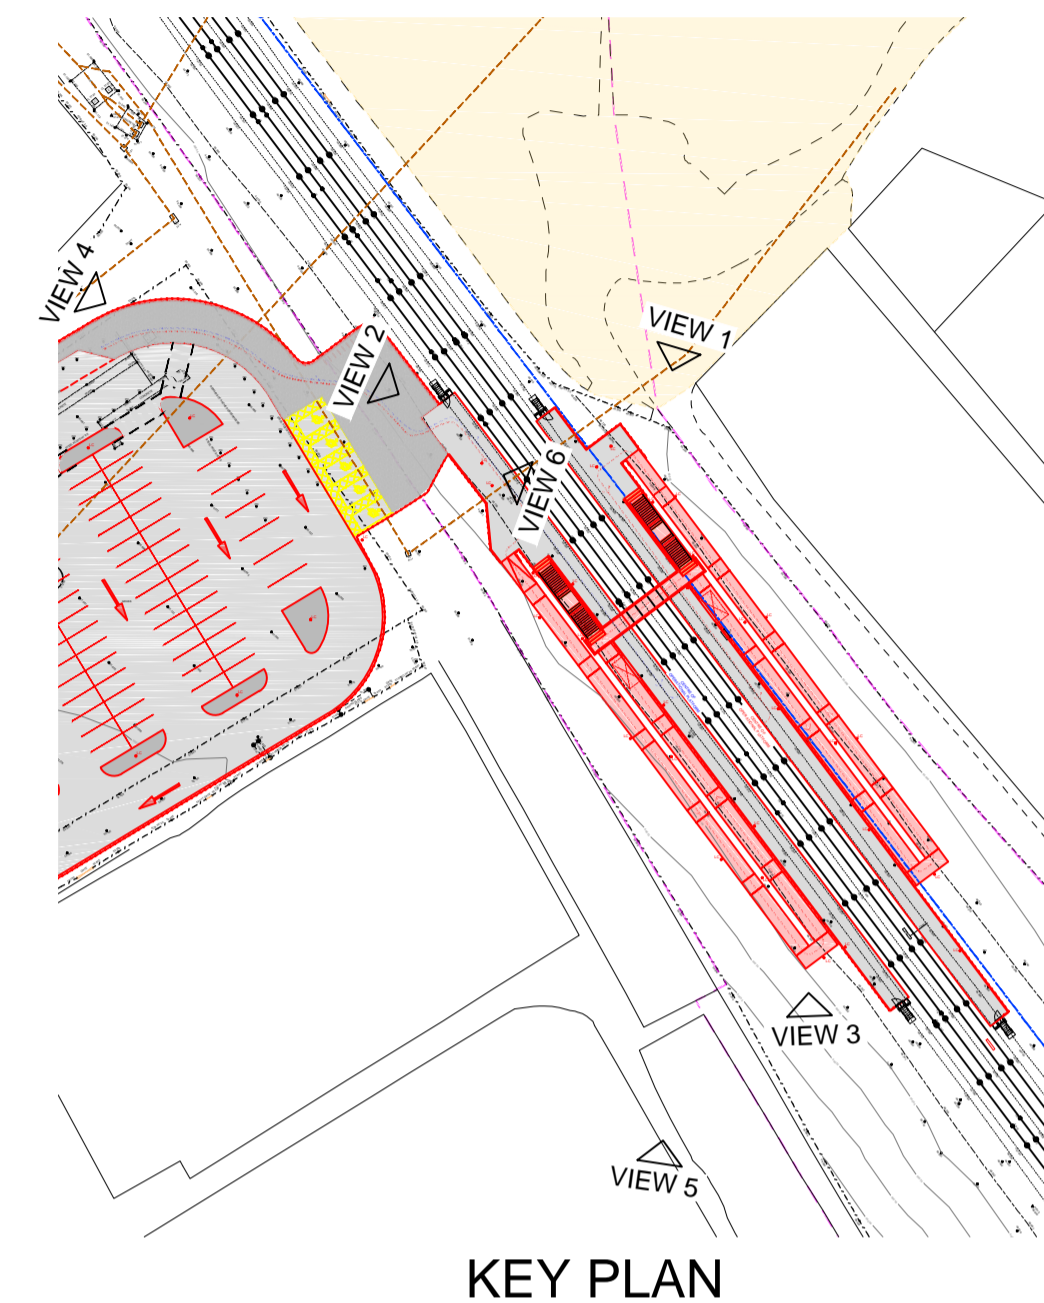

KEY PLAN

P01	06.09.17	OPTIONS REPORT	KD	SP	CK
REV	DATE	DESCRIPTION OF REVISIONS	DRAWN	CHKD	APPRD

SAFETY HEALTH AND ENVIRONMENTAL INFORMATION

THE HAZARDS AND RISKS ASSOCIATED WITH THE WORKS SHOWN ON THIS DRAWING AND DESCRIBED IN THE SCHEDULE OF WORKS ARE CONSIDERED TO BE WITHIN THE REASONABLE, NORMAL AND ACCEPTABLE LIMITS FOR GENERAL BUILDING AND MAINTENANCE WORKS. PLEASE REFER TO DESIGNER RISK ASSESSMENT

DOCUMENT REF:

OPTION SELECTION



DESIGNERS
Infrastructure Projects
Buildings & Civils
Design Group
York
 York I.C.C.
 Leeman Road
 York
 YO26 4ZD
 Tel: 033 085 49683



HORDEN STATION

PROPOSED VISUALISATIONS OF STATION - OPTION 2

DESIGNED	C INKLEY	SIGNED	<i>C Inkley</i>	DATE	06.09.17
DRAWN	K DONOHUE	SIGNED	<i>K Donohue</i>	DATE	06.09.17
CHECKED	S PARKER	SIGNED	<i>S Parker</i>	DATE	06.09.17
APPROVED	C KELLY	SIGNED	<i>C Kelly</i>	DATE	06.09.17

SCALE(S) AT A1 SHEET SIZE 841 X 594 ELR & MILEAGE
 AS SHOWN LEN3 78 MILES 1455 YARDS

DRAWING NUMBER	BDG338a-DRG-006	REVISION	P01
----------------	-----------------	----------	-----